


1
S1

STAIR DEMO PLAN

SCALE: 1/4" = 1'-0"

FST
Structural
Engineering
Paula S. Thompson P.E., S.E., C.E.
407-742-4455
paula@fst-engineering.com




Drawn:	FST
Checked:	FST
Date:	4/28/2021

T.C.C. EXTERIOR STAIR
FAIRBANKS, Alaska

S1

DEMO PLAN

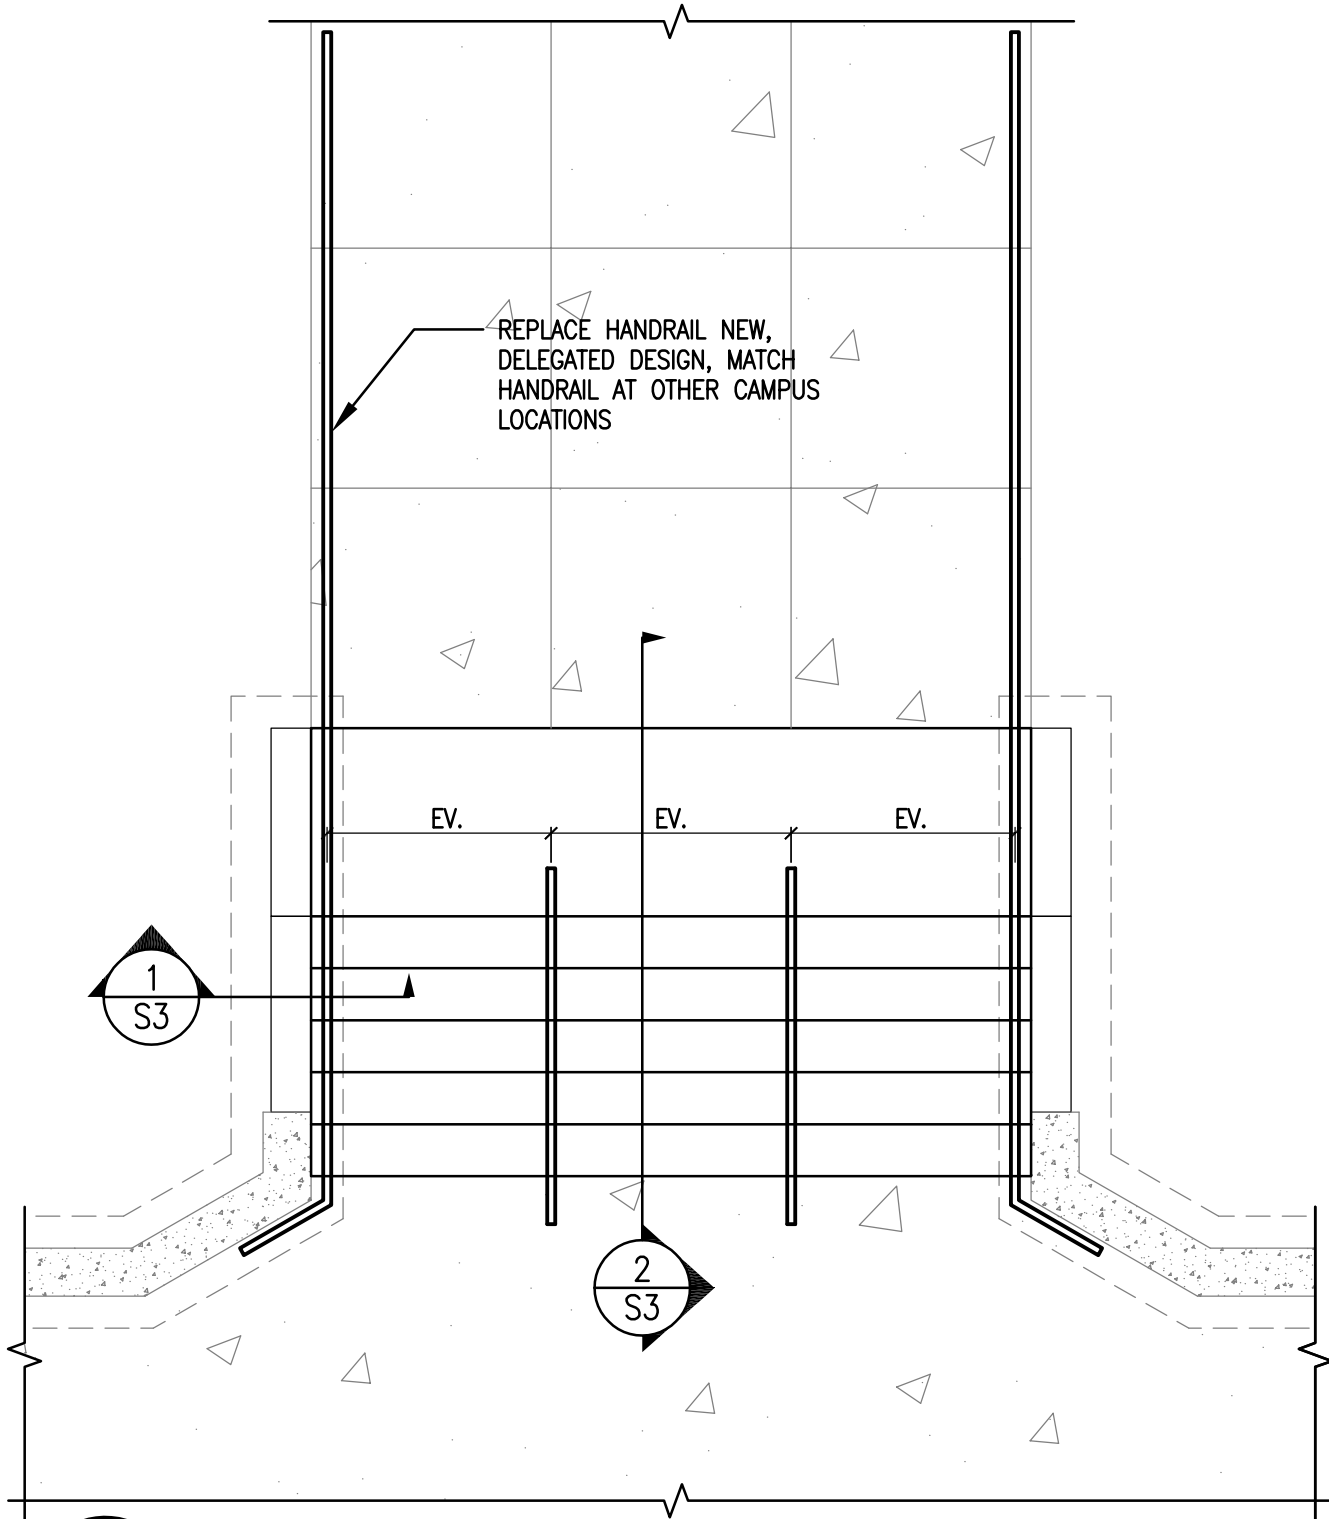


1
S2

STAIR PLAN

SCALE: 1/2" = 1'-0"

STAIR PLAN

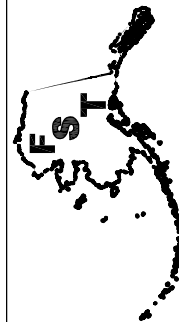

FST
Structural
Engineering
Paula S. Thompson P.E., S.E., C.E.
907-455-4455
paula@fst-engineers.com


Drawn: FST

Checked: FST

Date: 4/28/2021

T.C.C. EXTERIOR STAIR
FAIRBANKS, Alaska

S2

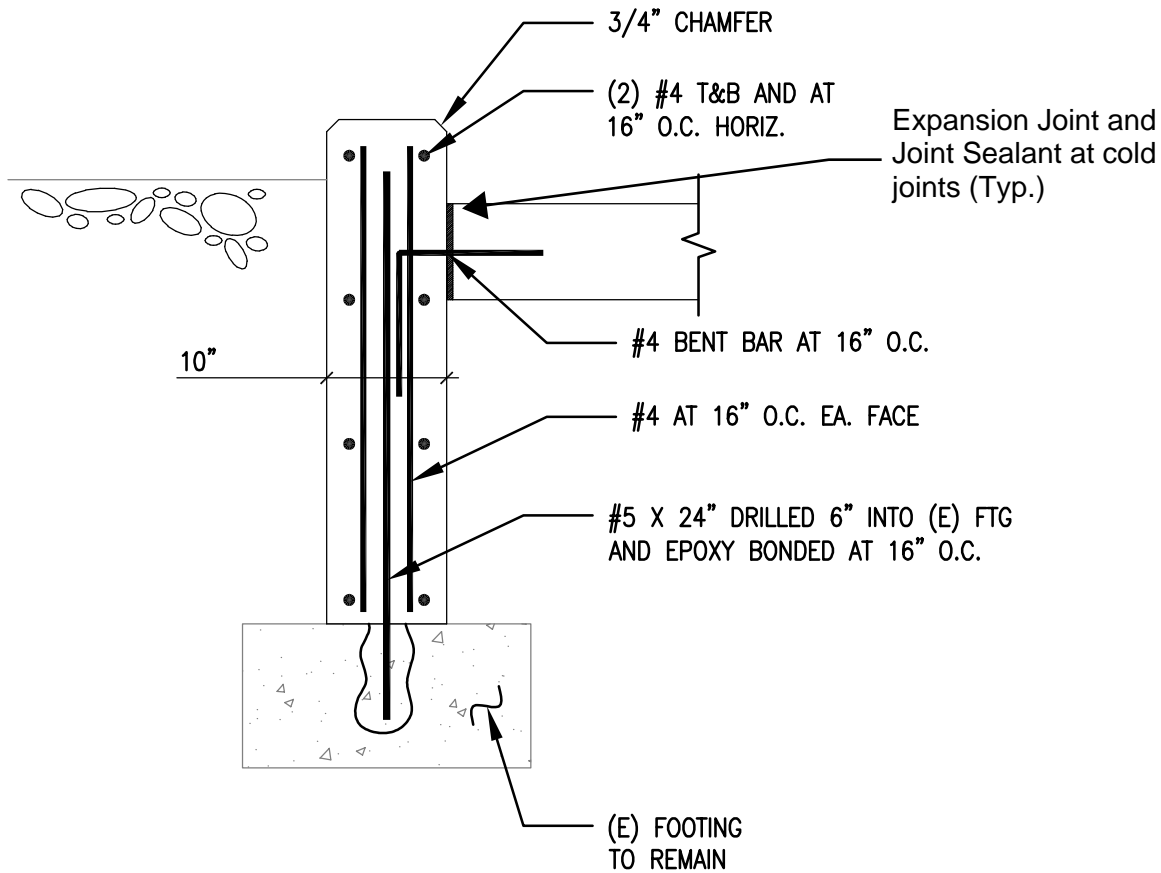


1

DETAIL

S3

SCALE: 3/4" = 1'-0"

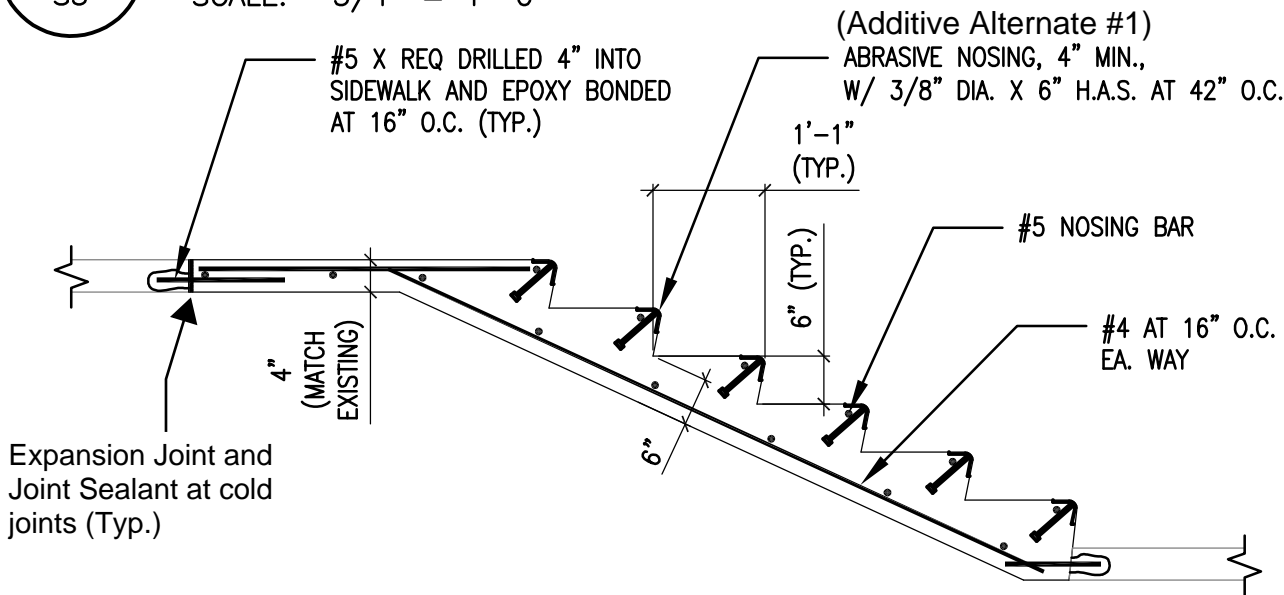

2

DETAIL

S3

SCALE: 1/2" = 1'-0"

FST
Structural
Engineering
Paula S. Thompson P.E., M.E., C.E.
409-745-4333
paula@fst-engineering.com



Drawn: FST

Checked: FST

Date: 4/28/2021

T.C.C. EXTERIOR STAIR
FAIRBANKS, Alaska

STAIR DETAILS

S3