


02/13/2024


AC fan unit
location

Pipe the
condensate to
the floor sink
located in the
mechanical
room.

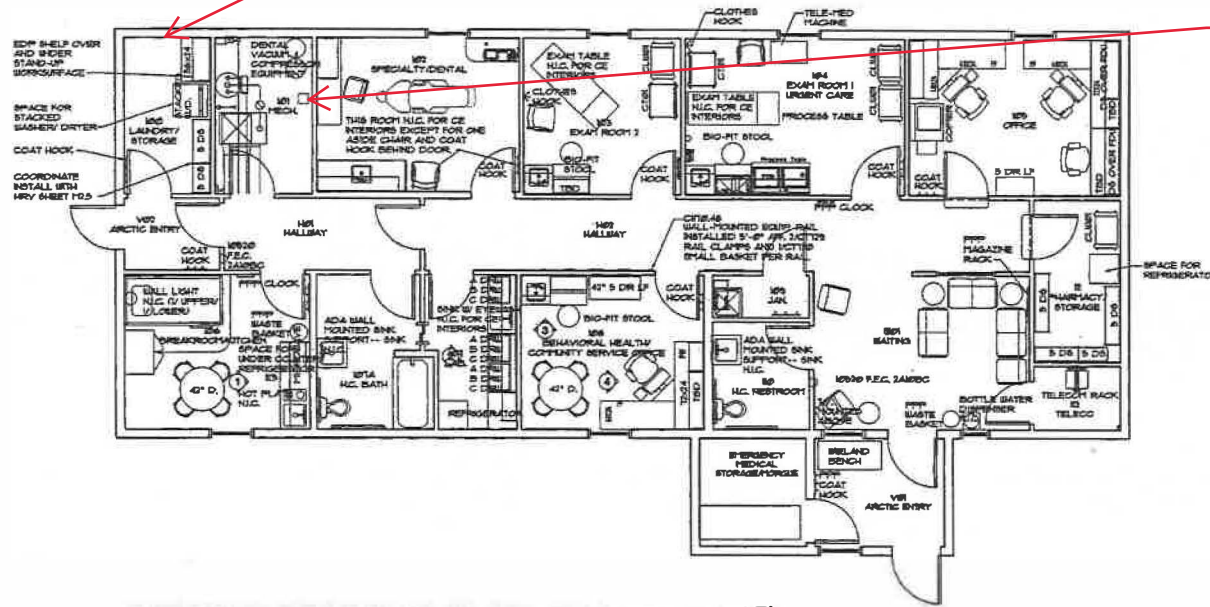


SUGGESTED FURNITURE PLAN (NOT IN LCG CONTRACT)


SCALE: 1/4" = 1'-0"

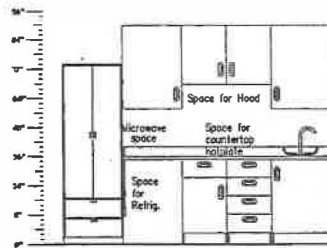


1 Kitchen Casework
Room 106, Medium Clinic

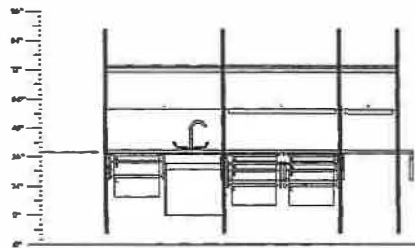

2 Laboratory
Room 107, Medium Clinic

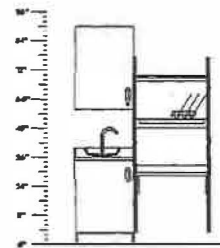

3 Behavioral Health/ Comm. Service Office
Room 108, Medium Clinic

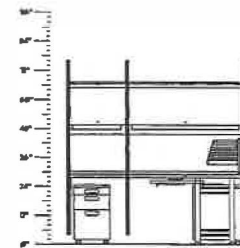

4 Behavioral Health/ Comm. Service Office
Room 108, Medium Clinic

FURNITURE PLAN ELEVATIONS (NOT IN LCG CONTRACT)

SCALE: 1" = 1'-0"

LCG
Larsen Consulting Group
architecture • engineering • surveying



ALASKA NATIVE TRIBAL HEALTH CONSORTIUM DIVISION OF ENVIRONMENTAL HEALTH AND ENGINEERING 1801 SOUTH BRADLEY STREET, SUITE 200 ANCHORAGE, ALASKA 99508-3440 (907) 723-3800	
MINTO, ALASKA MINTO HEALTH CLINIC MEDIUM 2000 SF CLINIC FURNITURE PLAN	DATE: 10/23/03 SCALE: AS SHOWN DRAWN BY: JNL PROJECT: MINTO HEALTH CLINIC
SHEET 71.1 OF 71.1 TOTAL SHEETS	