


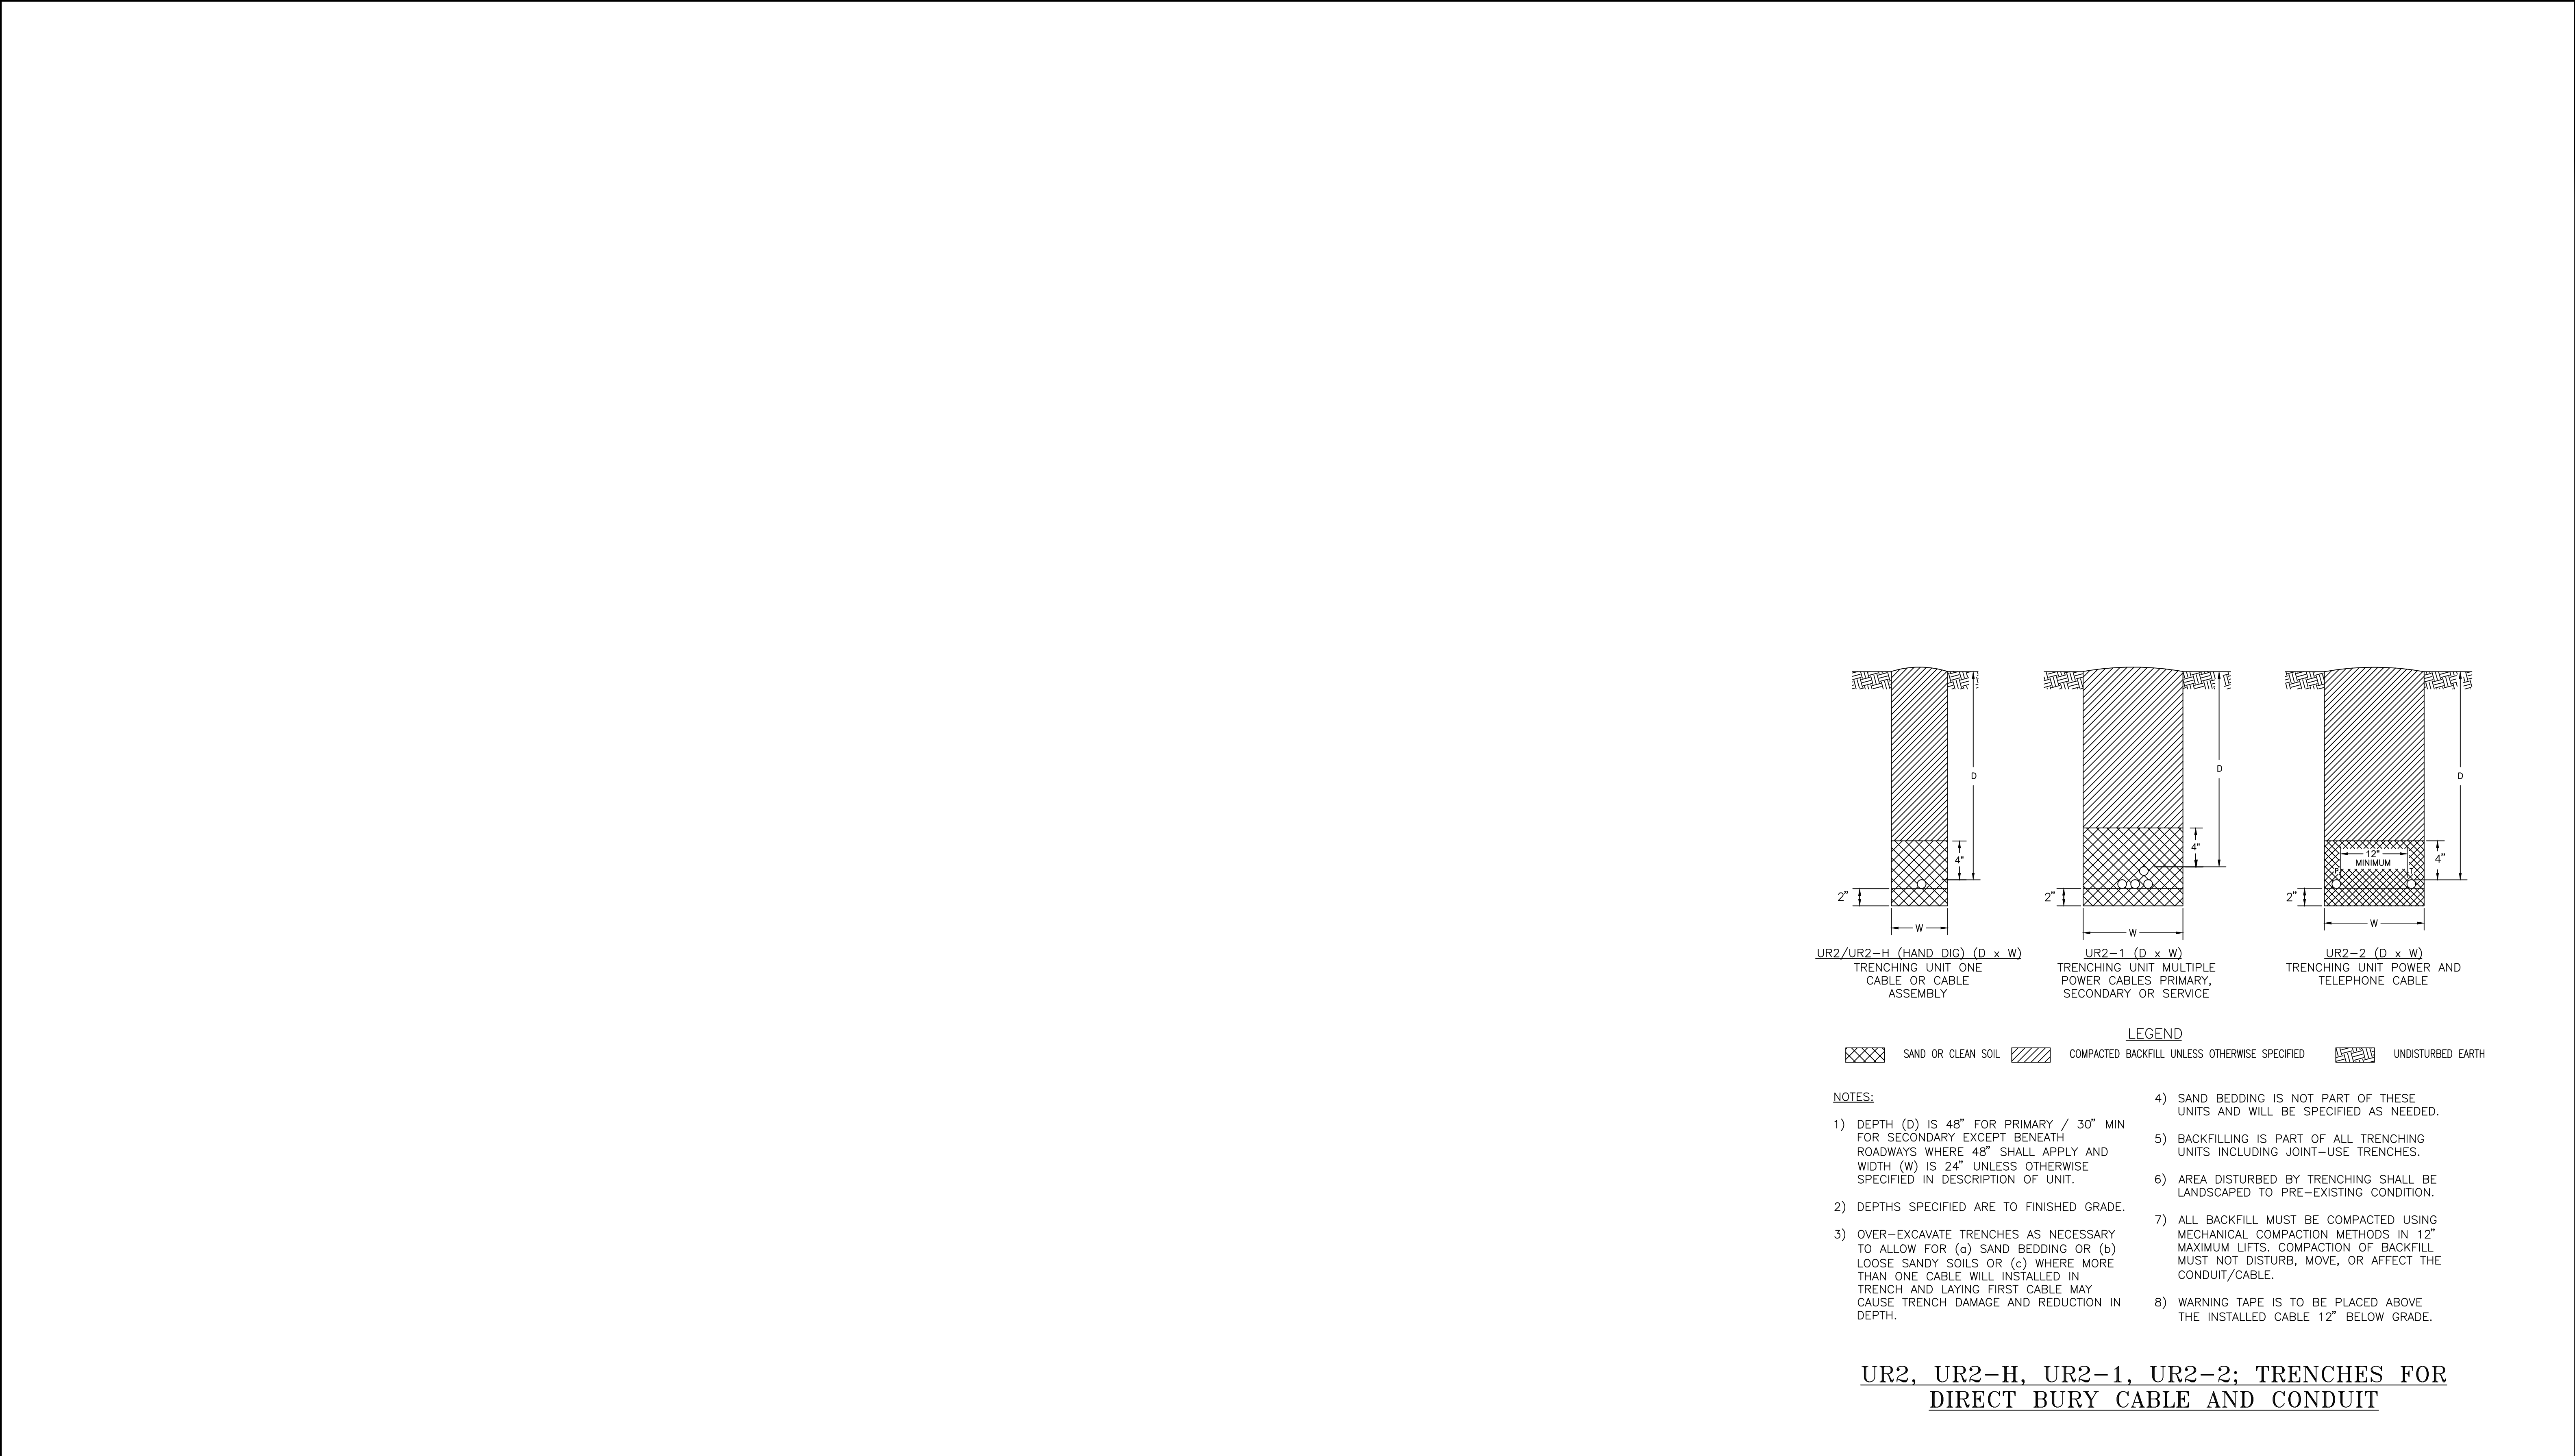

UR2, UR2-H, UR2-1, UR2-2; TRENCHES FOR
DIRECT BURY CABLE AND CONDUIT

PROJECT: FORT YUKON RENEWABLE ENERGY DESIGN					ENG. STAMP	 Consulting Engineers TEL: (907) 522-1953 FAX: (907) 522-1182 WEB: WWW.EPSINC.COM	DRAWING NAME: TANANA CHIEFS CONFERENCE FORT YUKON RENEWABLE ENERGY DISTRIBUTION SPECS & DETAILS	
DESIGNER/PROJECT ENGINEER: ERIC D. SCHRAM/CHRISTOPHER T. DAVIS W.O. #: 25-0053							REF DWG(S):	
NO.	DESIGN/CONSTRUCTION/ASBUILT REVISION	DWN BY/DATE	REVIEWED (MGR/SUPV)/DATE	APPROVED (DIRECTOR)/DATE			DRAWING NO.: FYRE-SS-2005	
A	ADDED TRENCH DETAIL	CTD/10-28-2025	CTD/10-28-2025				SHEET 2 OF 2	